

NOTES:

AT ARCHITECTURE LIMITED
 WWW.ATARCHITECTURELTD.COM
 OXFORD HOUSE, CLIFTONVILLE, NN1 5BE
 ASHLEY.THOMPSON@AT-ARCHITECTURE.UK

NO DIMENSIONS TO BE SCALED FROM DRAWING
 ALL DIMENSIONS ARE APPROXIMATE AND TO BE
 CHECKED ON SITE

THIS DRAWING IS FOR PLANNING PURPOSES ONLY
 SUBJECT TO BUILDING CONTROL STANDARDS
 AND COMMENTS

COPYRIGHT RESERVED



P	LJB	05.08.2022	LANDSCAPE PLAN INCORPORATED
N	AJT	30.06.2022	LAYOUT AMENDED
M	AJT	25.08.2021	LAYOUT AMENDED
L	AJT	20.07.2021	SCHEME REDUCED
K	ENM	23.07.2020	ACCOM SCHEDULE ADDED
J	ENM	14.07.2020	UPDATED LAYOUT
I	ENM	14.07.2020	UPDATED LAYOUT
H	ENM	08.07.2020	UPDATED LAYOUT
G	ENM	24.06.2020	UPDATED LAYOUT
F	ENM	20.03.2020	PLOT 24 UPDATED
E	ENM	19.12.2019	UPDATED HOUSE TYPES
D	ENM	04.12.2019	UPDATED LAYOUT
C	AJT	23.10.2019	SCHEME AMENDED FOLLOWING PUBLIC EXHIBITION
B	AJT	09.10.2019	SCHEME AMENDED FOLLOWING LPA COMMENTS
A	AJT	02.04.2019	SCHEME AMENDED
REV:	BY:	DATE:	DETAILS:




PROJECT:
**Ashwell Street
 ASHWELL**

DRAWING TITLE:
Proposed Site Plan

SCALE: 1:1000 (A3) STAGE: Planning DATE: Sept 2021

DRAWING NO: **A_2133PL100** REVISION: **p**

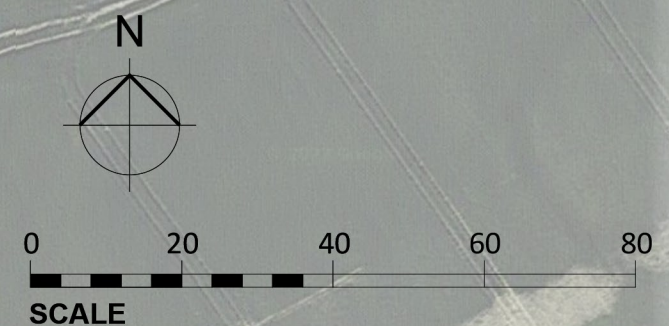

— SITE BOUNDARY
***** AFFORDABLE HOUSING